


E ARCHER DR (59' R.O.W)

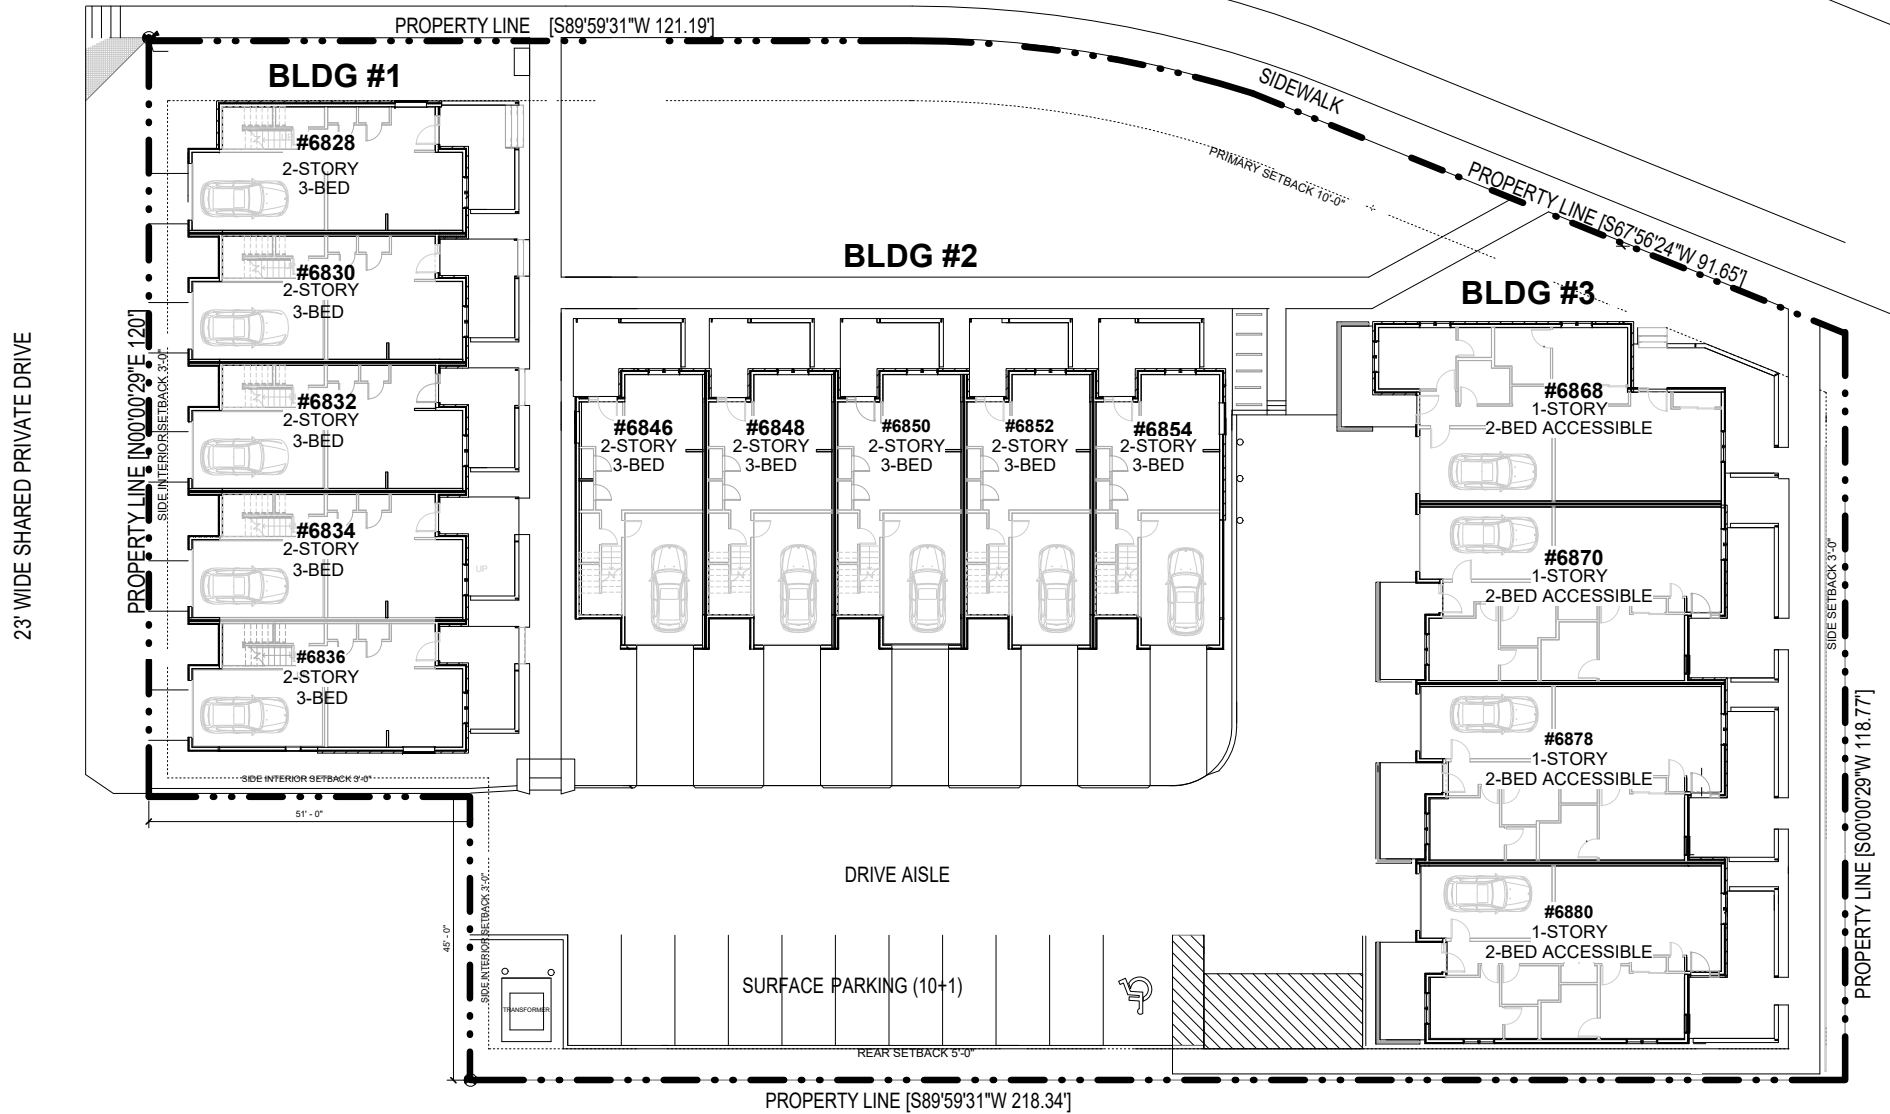


SITE PLAN: BUILDING #1 (6828 6830 6832 6834 6836) #2 (6846 6848 6850 6852 6854) #3 (6868 6870 6878 6880)

SCALE: not to scale

BLVD-1 TOWN HOMES

DAVISURBAN

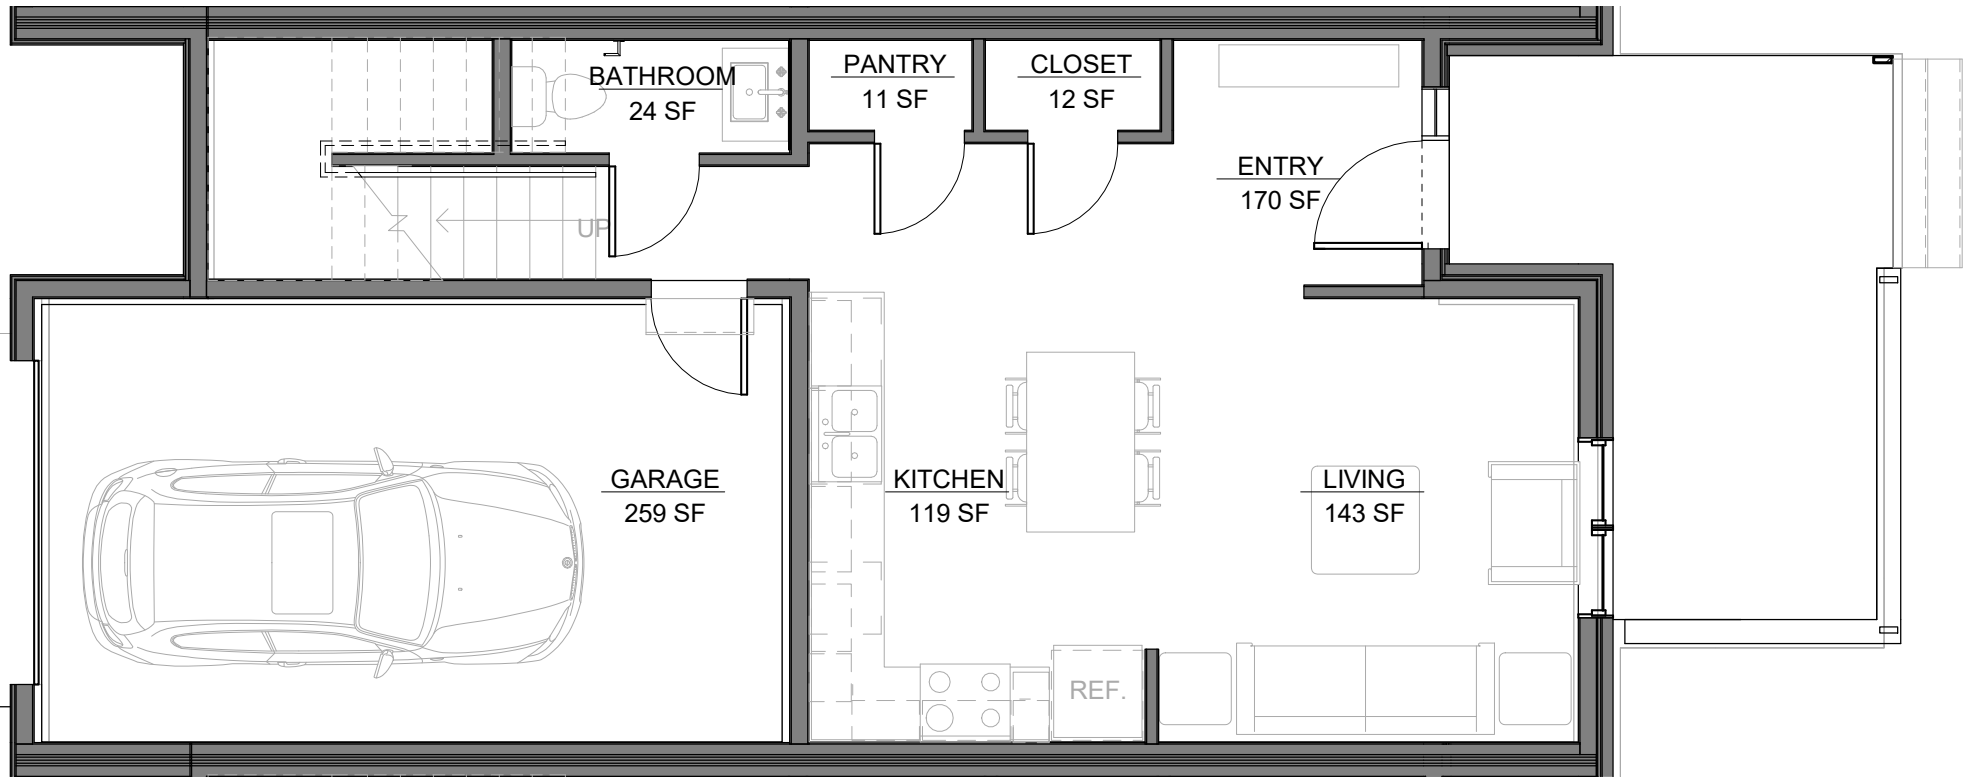


**BUILDINGS #1+2 GROUND FLOOR PLAN** UNITS: 6828, 6830, 6832, 6834, 6836 + 6846, 6848, 6850, 6852, 6854

SCALE: 3/16"=1'-0"

**BLVD-1 TOWN HOMES**

**DAVISURBAN**

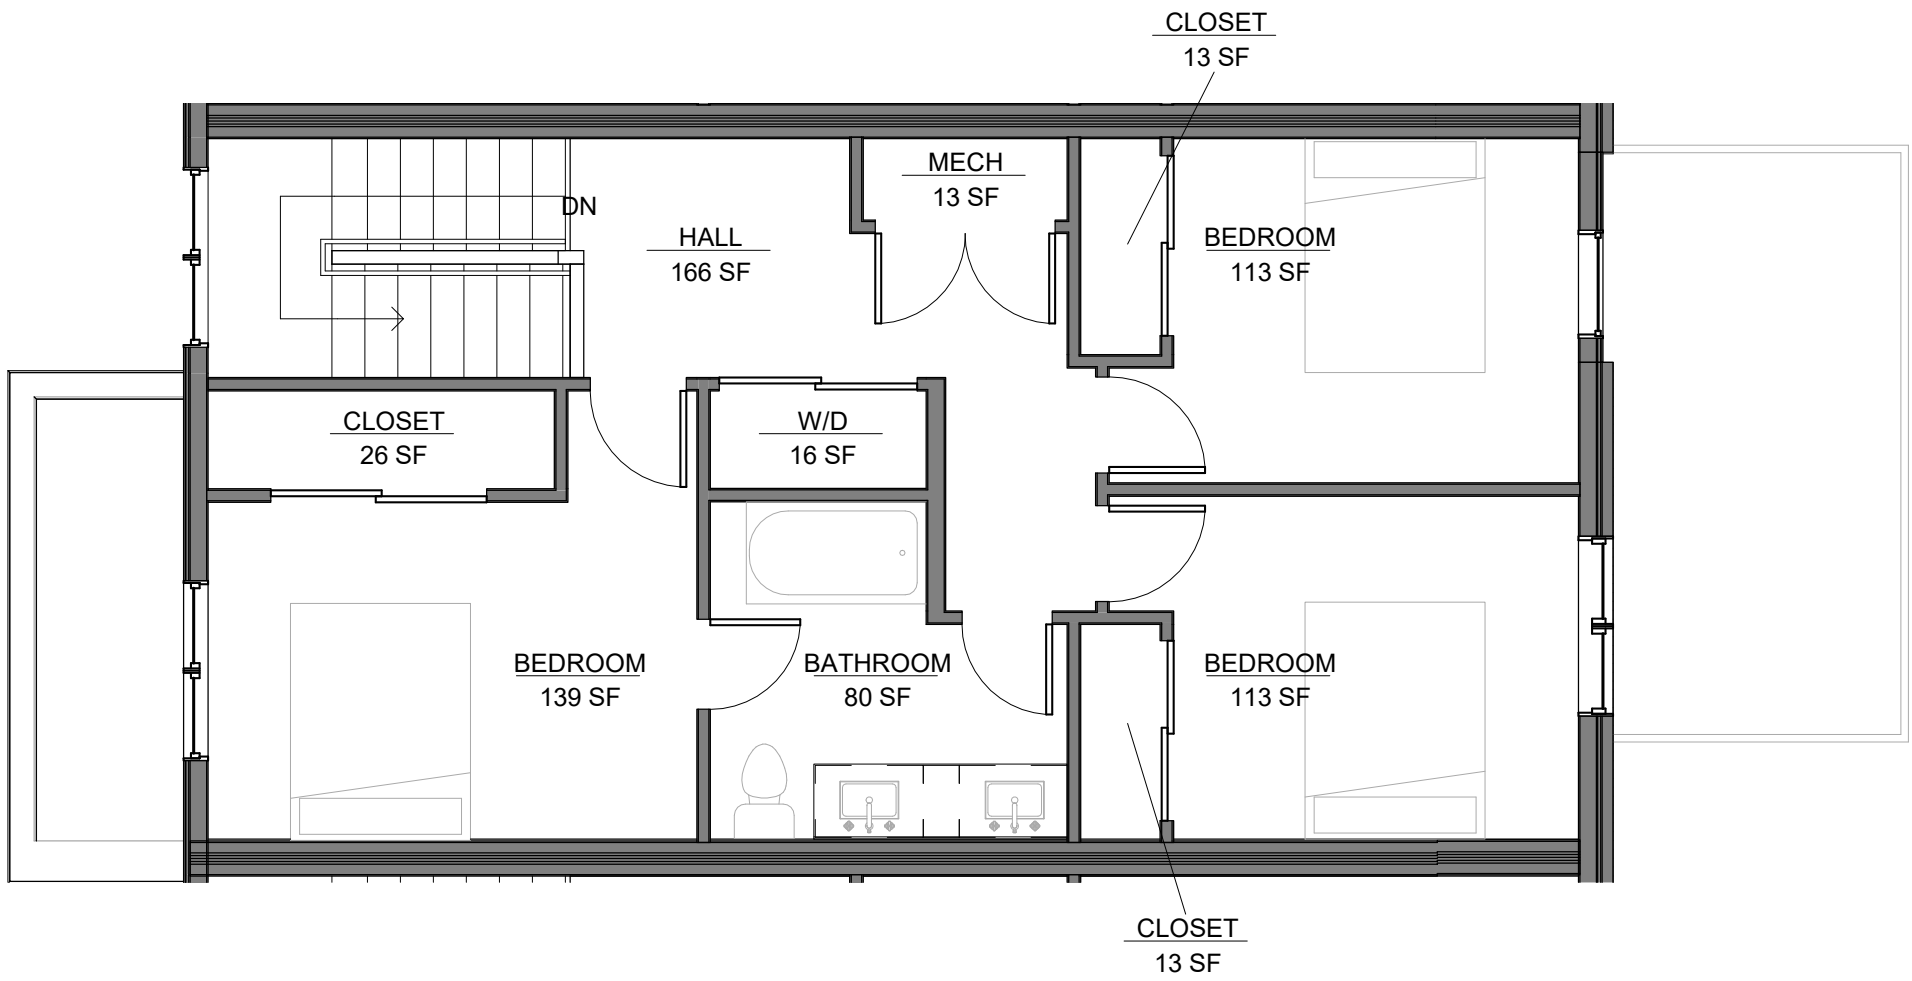


**BUILDINGS #1+2 SECOND FLOOR PLAN** UNITS: 6828, 6830, 6832, 6834, 6836 + 6846, 6848, 6850, 6852, 6854

SCALE: 3/16"=1'-0"

**BLVD-1 TOWN HOMES**

**DAVISURBAN**

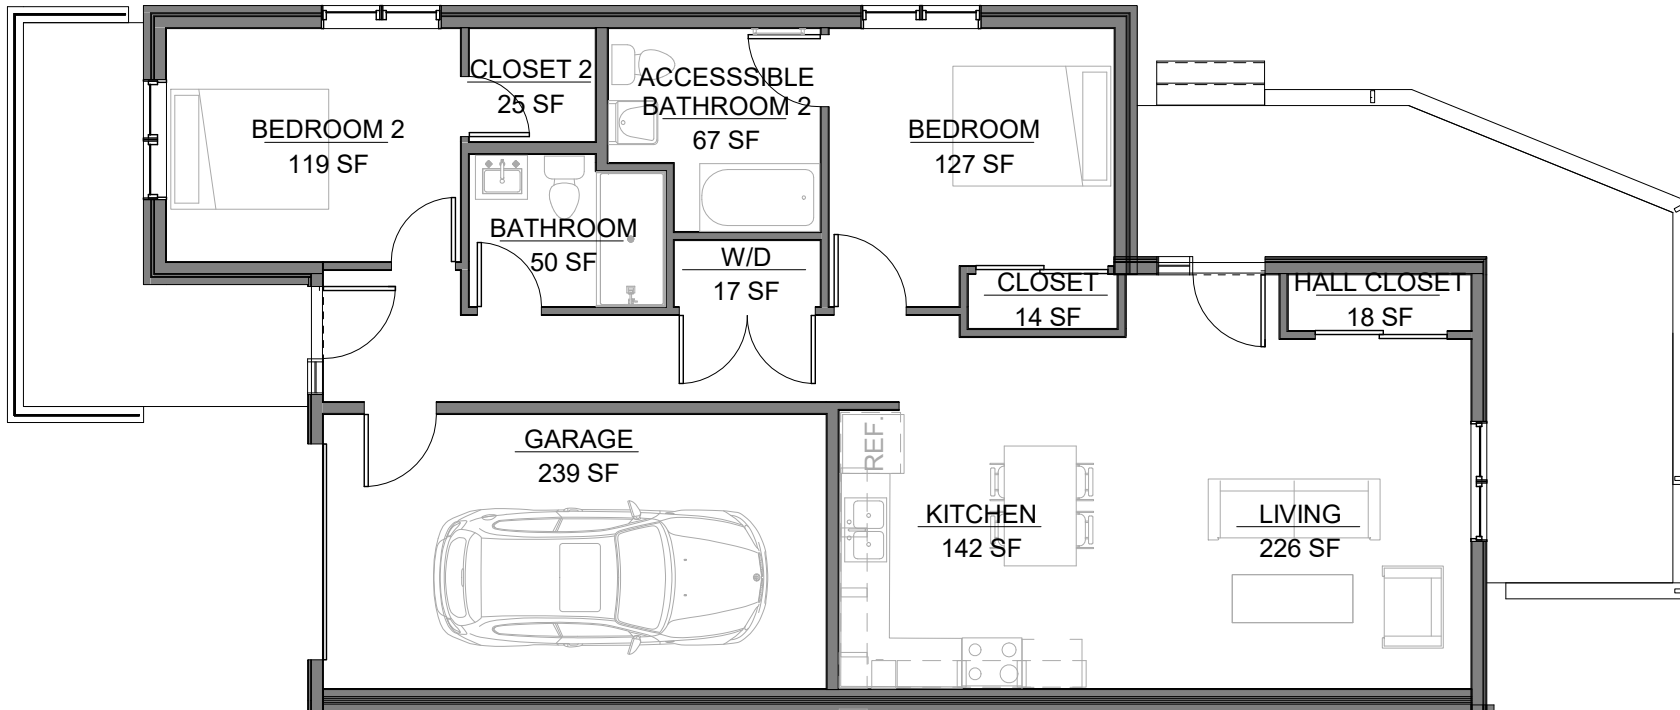


**BUILDING #3** UNIT 6868 (Accessible Unit)

SCALE: 1/8"=1'-0"

**BLVD-1 TOWN HOMES**

**DAVISURBAN**

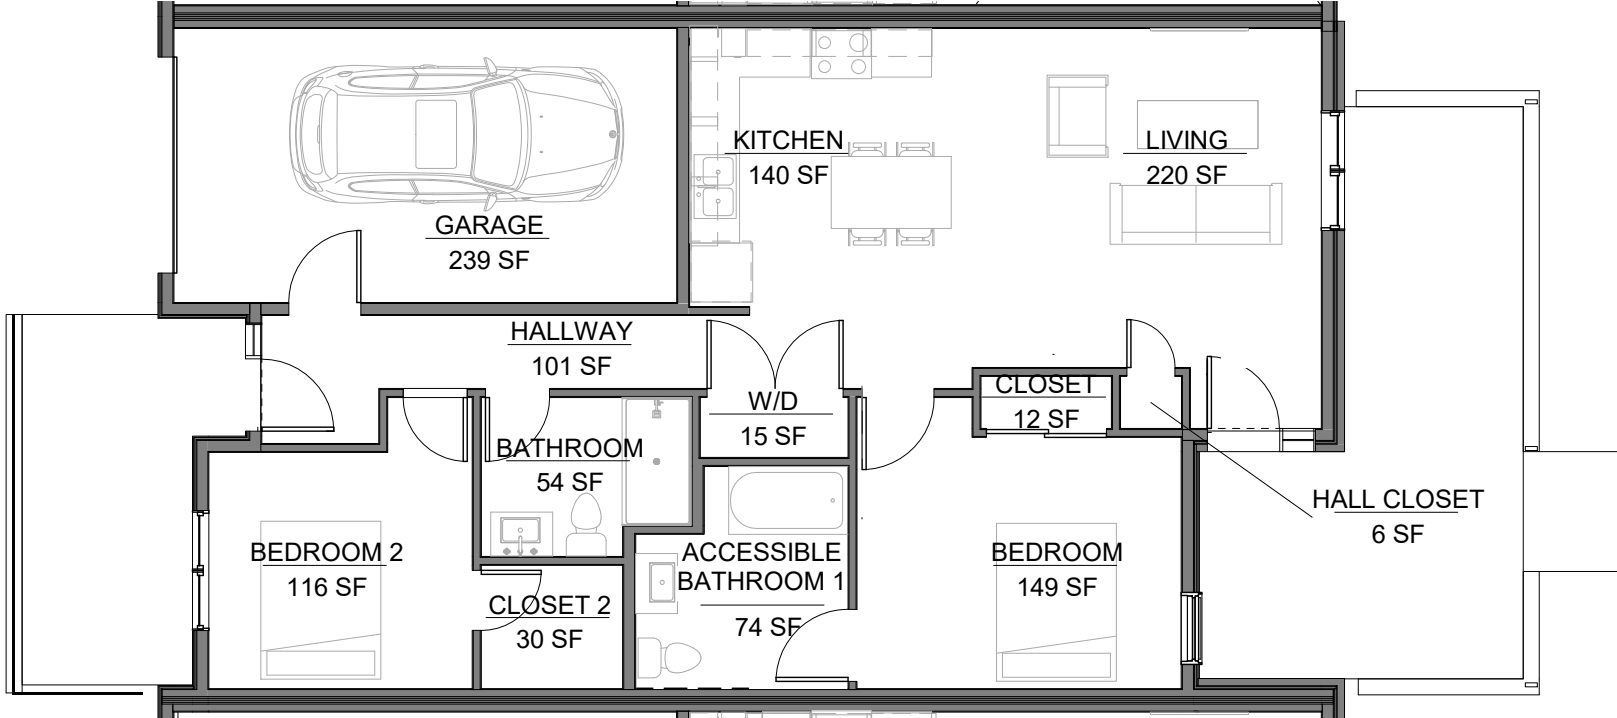

**BUILDING #3 UNITS:** 6870, 6878, 6880 (Accessible Unit)

**SCALE:** 1/8"=1'-0"

**BLVD-1 TOWN HOMES**

**DAVISURBAN**